



INTERA AREA ARCHEOLOGICA DI POMPEI

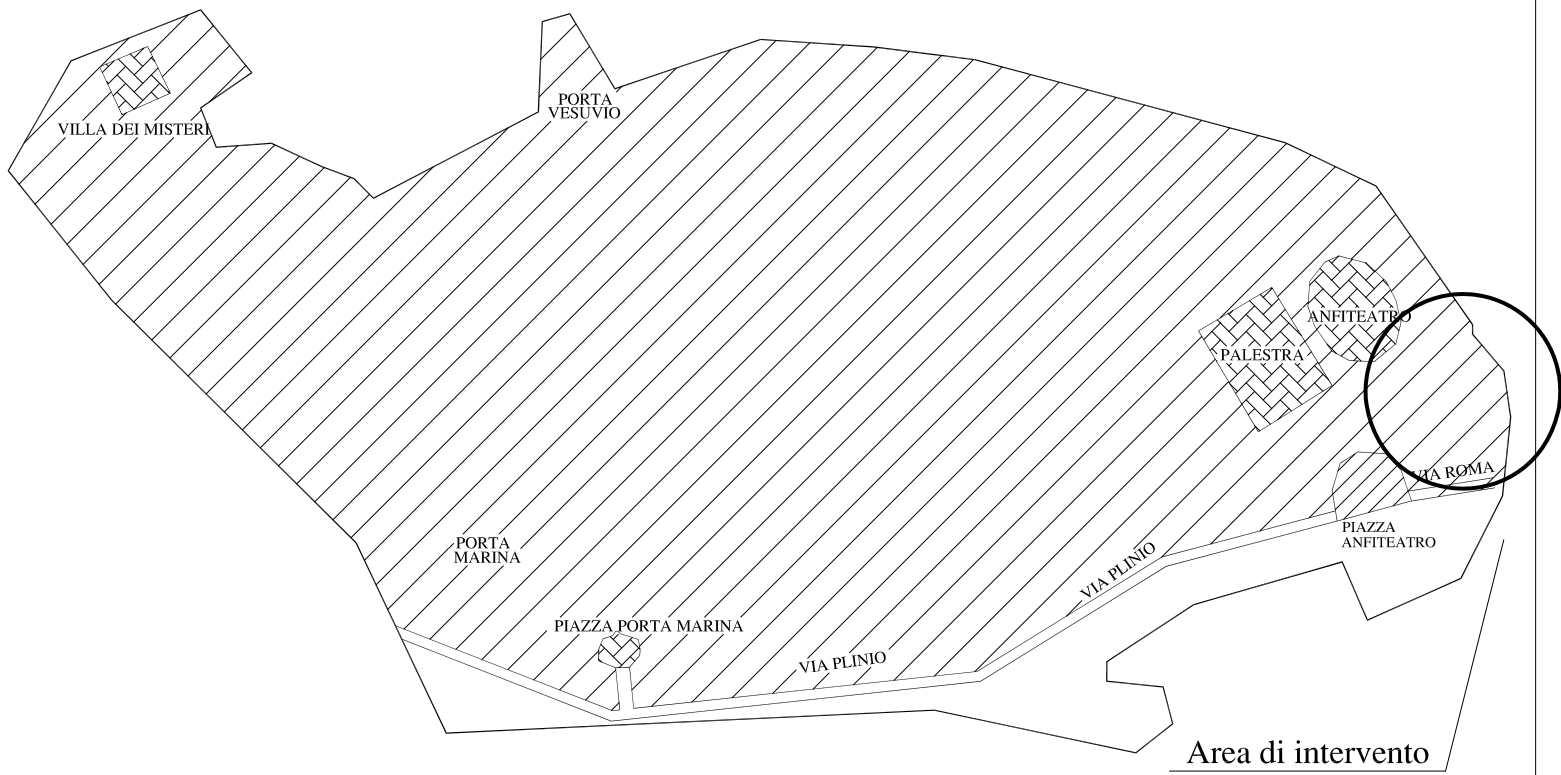

MINISTERO DEI BENI E DELLE ATTIVITA' CULTURALI E DEL TURISMO

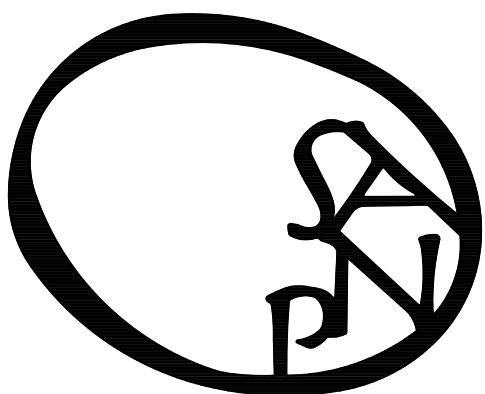

Soprintendenza
Speciale per i Beni Archeologici
di Pompei, Ercolano e Stabia

AREA ARCHEOLOGICA DI POMPEI
PIAZZA ANFITEATRO

IL RESPONSABILE UNICO DEL PROCEDIMENTO:
il Soprintendente Prof. MASSIMO OSANNA

IL SOPRINTENDENTE:
Prof. MASSIMO OSANNA

PROGETTAZIONE DEFINITIVA:
ing. DOMENICO MASCOLO

DIREZIONE LAVORI:

COORDINATORE PER LA SICUREZZA
IN FASE DI PROGETTAZIONE:
ing. DOMENICO MASCOLO

EMISSIONE		CONFERENZA ALLA PROGETTAZIONE	VERIFICATO	APPROVATO	IMPIANTO/PLANT	
		A.Salvatore		D.Mascolo	IMPIANTO ELETTRICO – PROGETTO DEFINITIVO	
- COMPANY CONFIDENTIAL -		ELABORATO:			ELABORATO	
THIS DRAWING AND ALL INFORMATION CONTAINED HEREIN ARE THE PROPERTY OF ing. DOMENICO MASCOLO AND ARE NOT TO BE REPRODUCED, COPIED, DISCLOSED OR USED IN WHOLE OR IN PART EXCEPT AS EXPRESSLY AUTHORIZED IN WRITING BY ing. DOMENICO MASCOLO					INQUADRAMENTO AREE DI INTERVENTO	
					SCALA SCALE 1:500	DIS. N° DWG. N° OE/1A
					FORMATO/FORMAT UNI EN ISO 216 FOLIO DI/DF	